
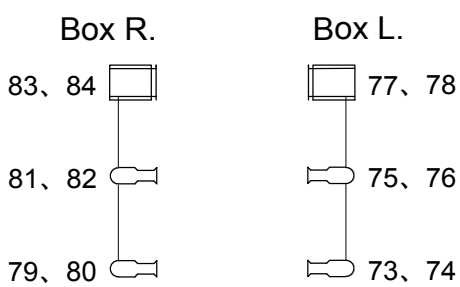


誠品表演廳

Eslite Performance Hall

CL

700 600 500 400 300 200 100 0 100 200 300 400 500 600 700

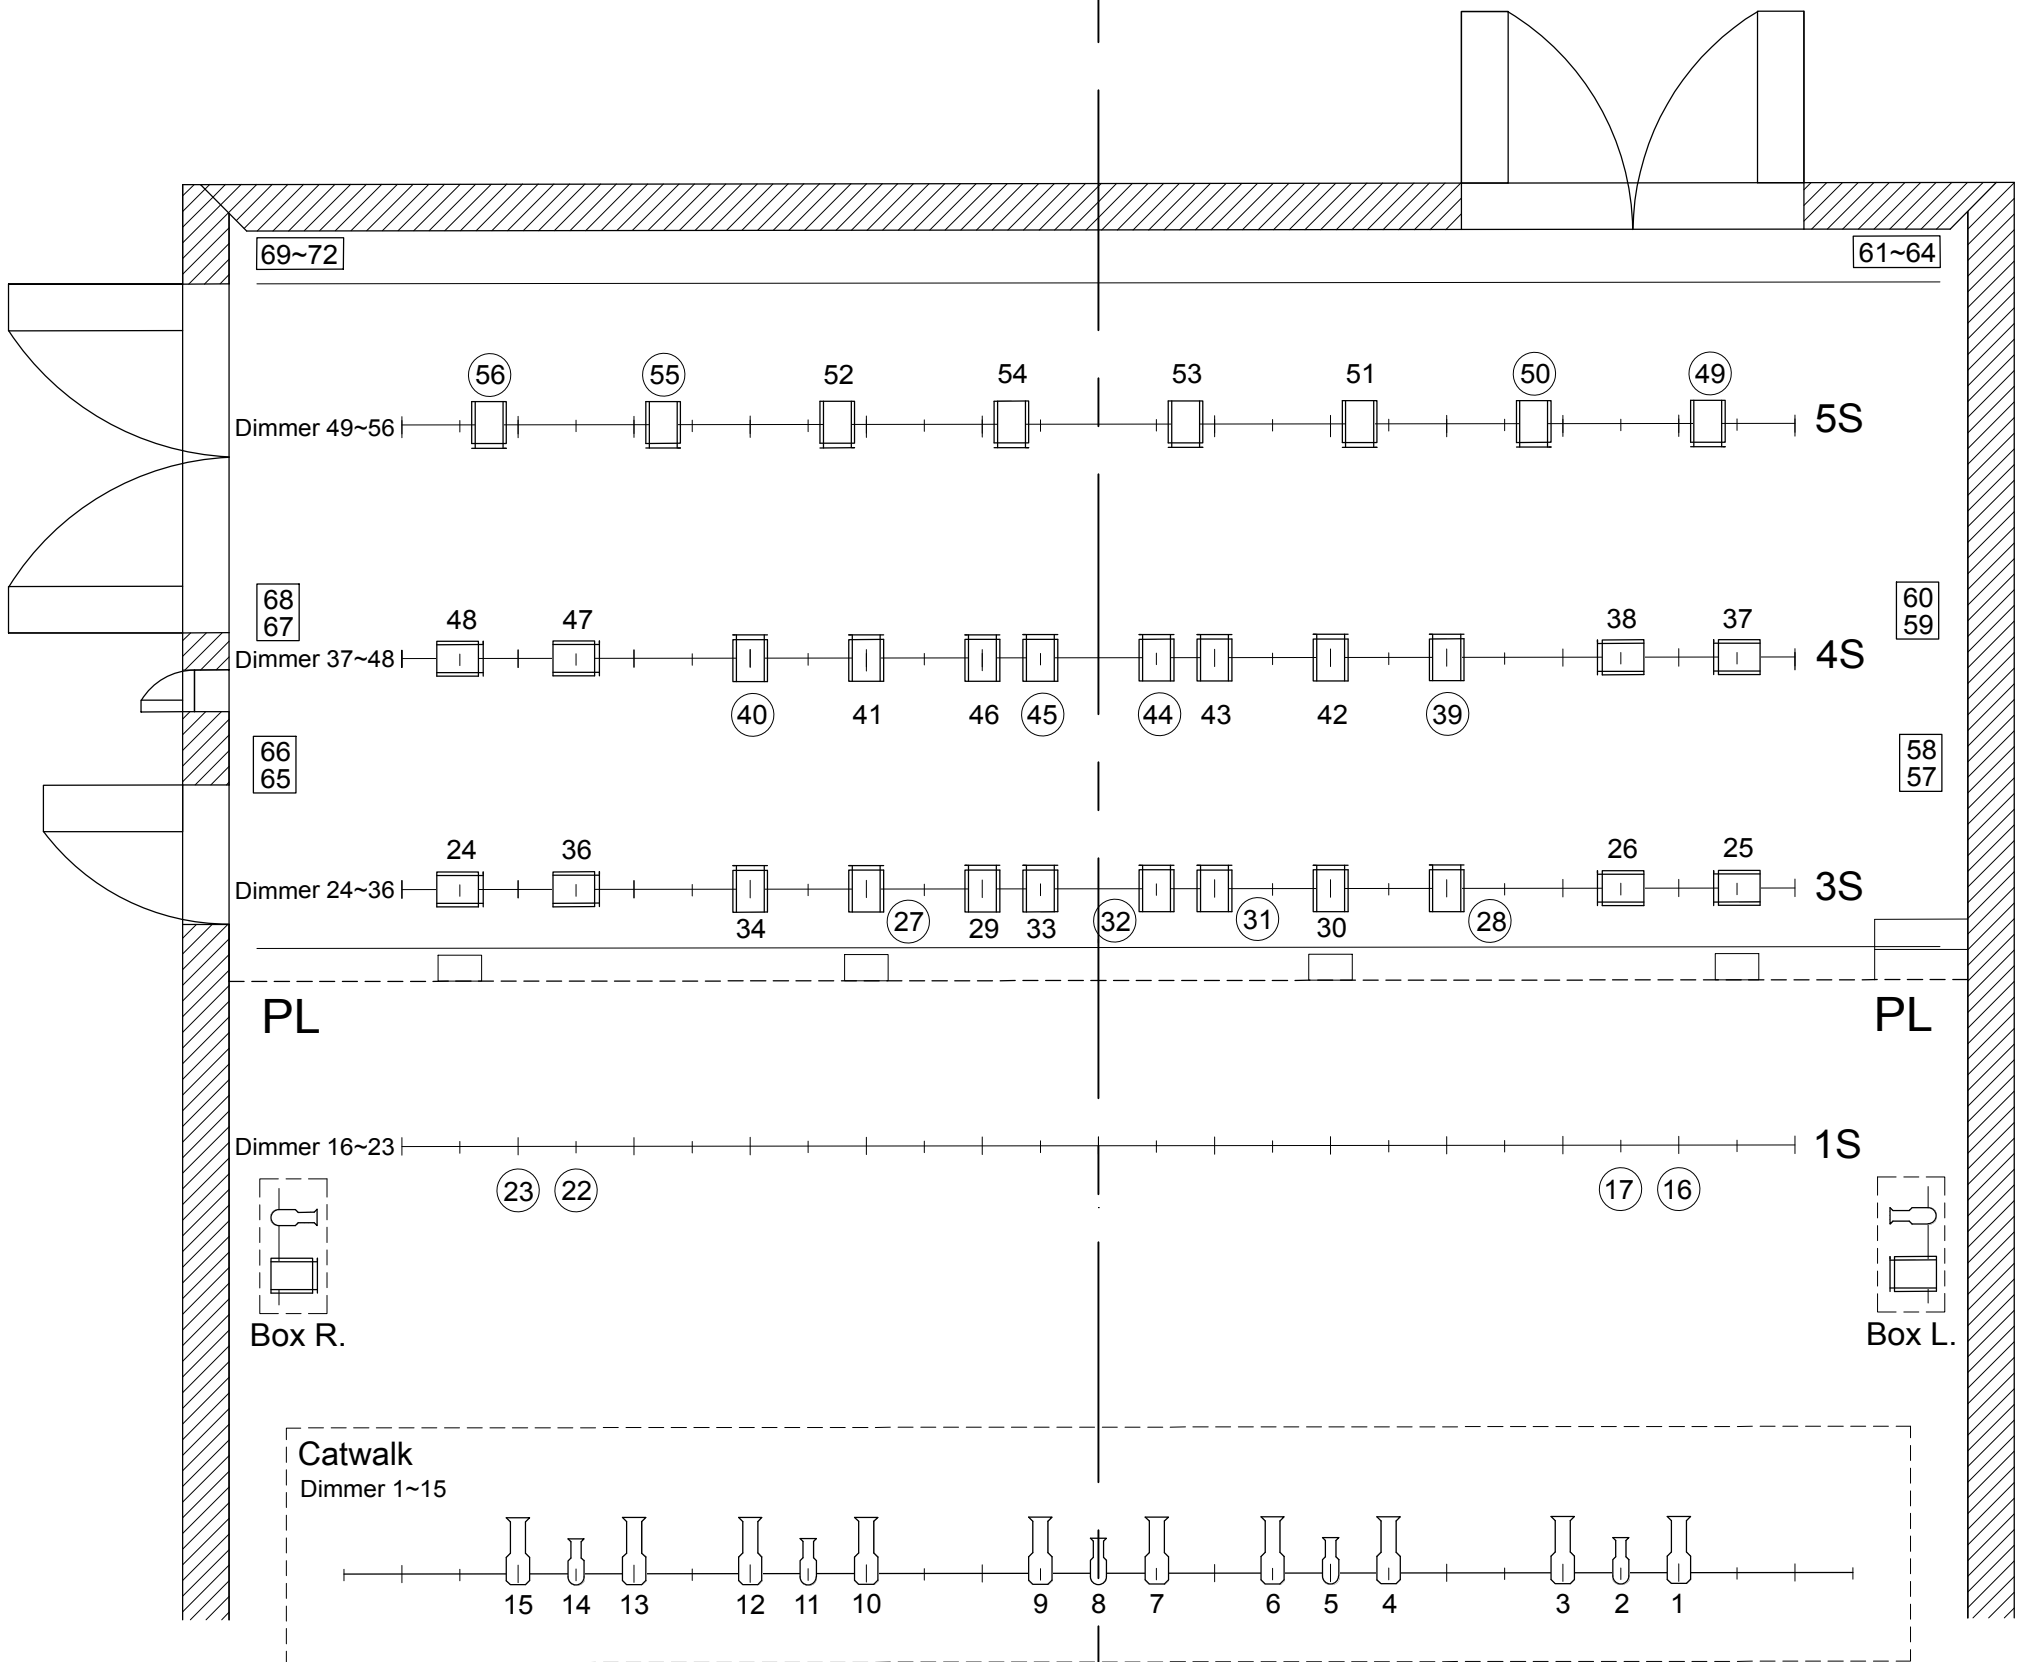

Key	
	ETC S4 19 deg. 750w
	Strand SPX 15-35
	Strand Selecon Arena 8" Fresnel

備註：
 1. 圈起的迴路號碼，是可以轉成直通電的迴路
 2. 舞台工作燈Dimmer No.85~87
 3. 觀眾席燈Dimmer No.88~93

CL